
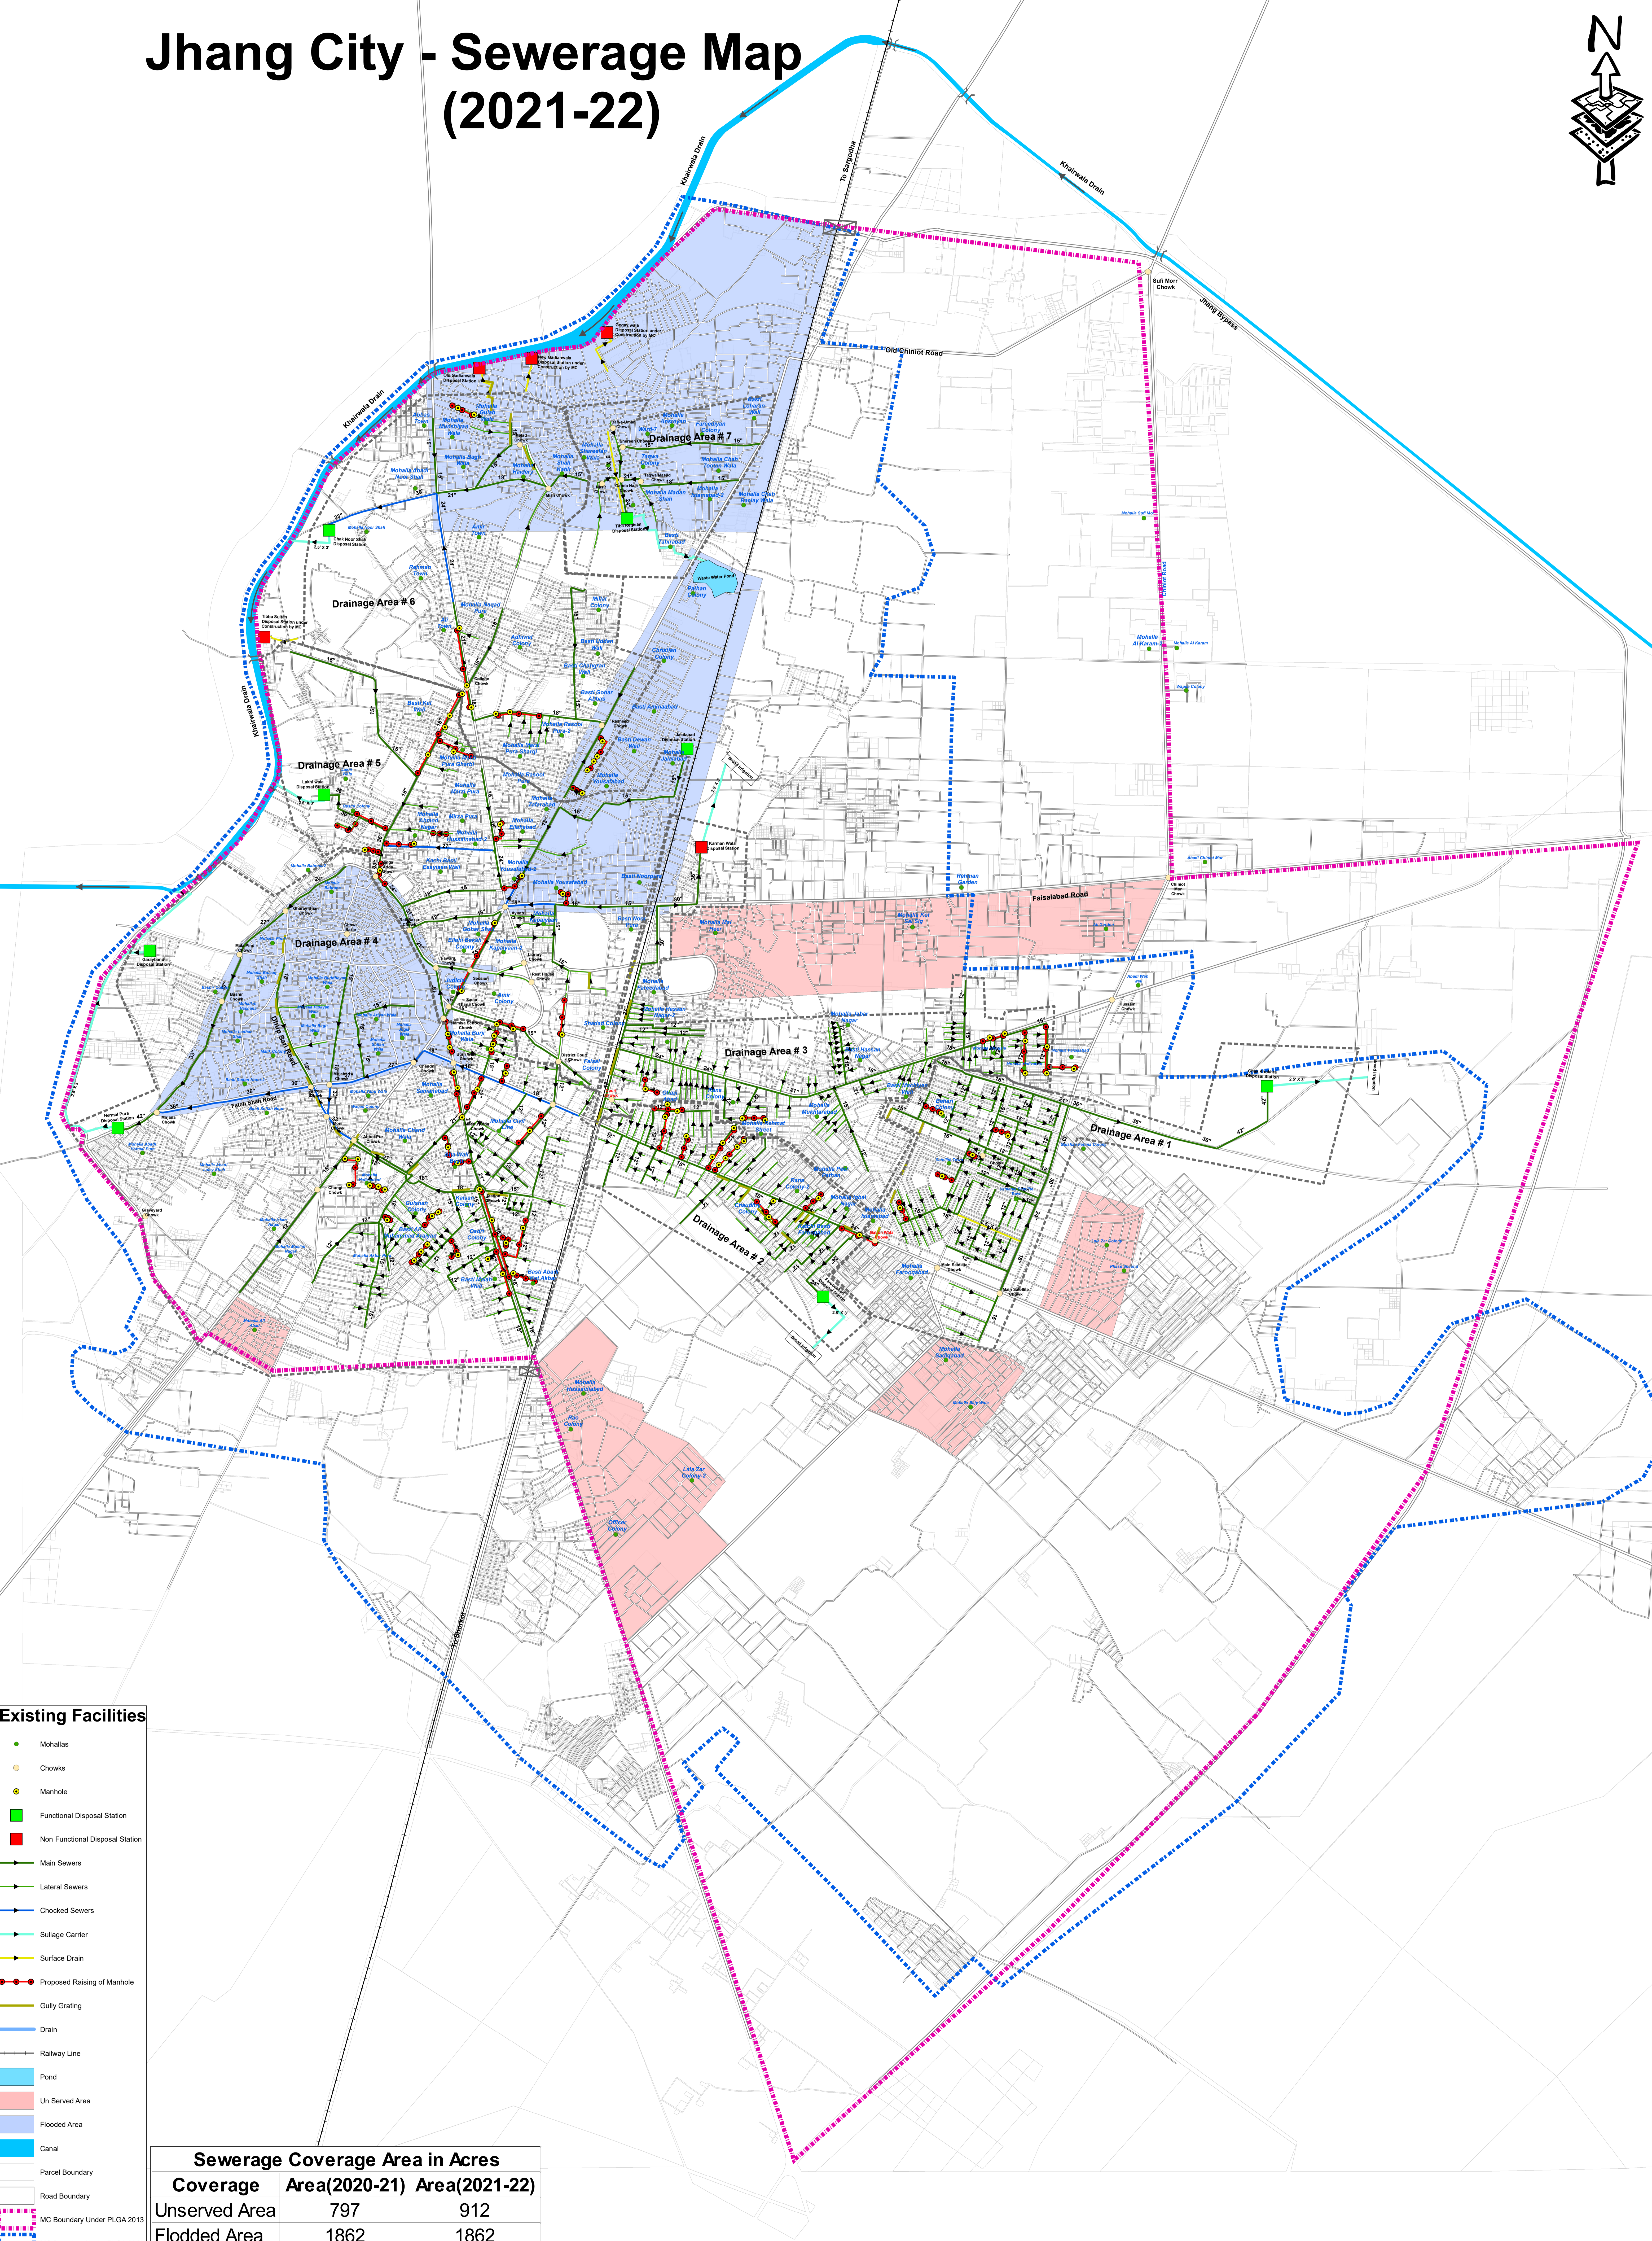


Jhang City - Sewerage Map (2021-22)

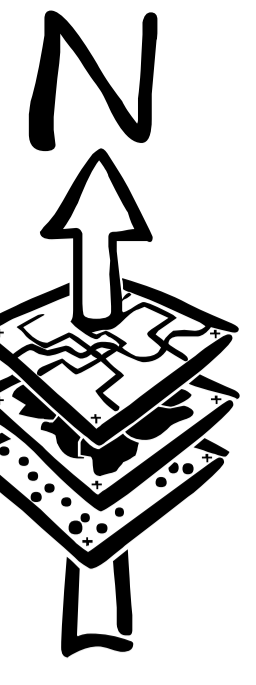

Existing Facilities

- Mohallas
- Chowks
- Manhole
- Functional Disposal Station
- Non Functional Disposal Station
- Main Sewers
- Lateral Sewers
- Choked Sewers
- Sullage Carrier
- Surface Drain
- Proposed Raising of Manhole
- Gully Grating
- Drain
- Railway Line
- Pond
- Un Served Area
- Flooded Area
- Canal
- Parcel Boundary
- Road Boundary
- MC Boundary Under PLGA 2013
- MC Boundary Under PLGA 2019

Sewerage Coverage Area in Acres		
Coverage	Area(2020-21)	Area(2021-22)
Un-served Area	797	912
Flooded Area	1862	1862