
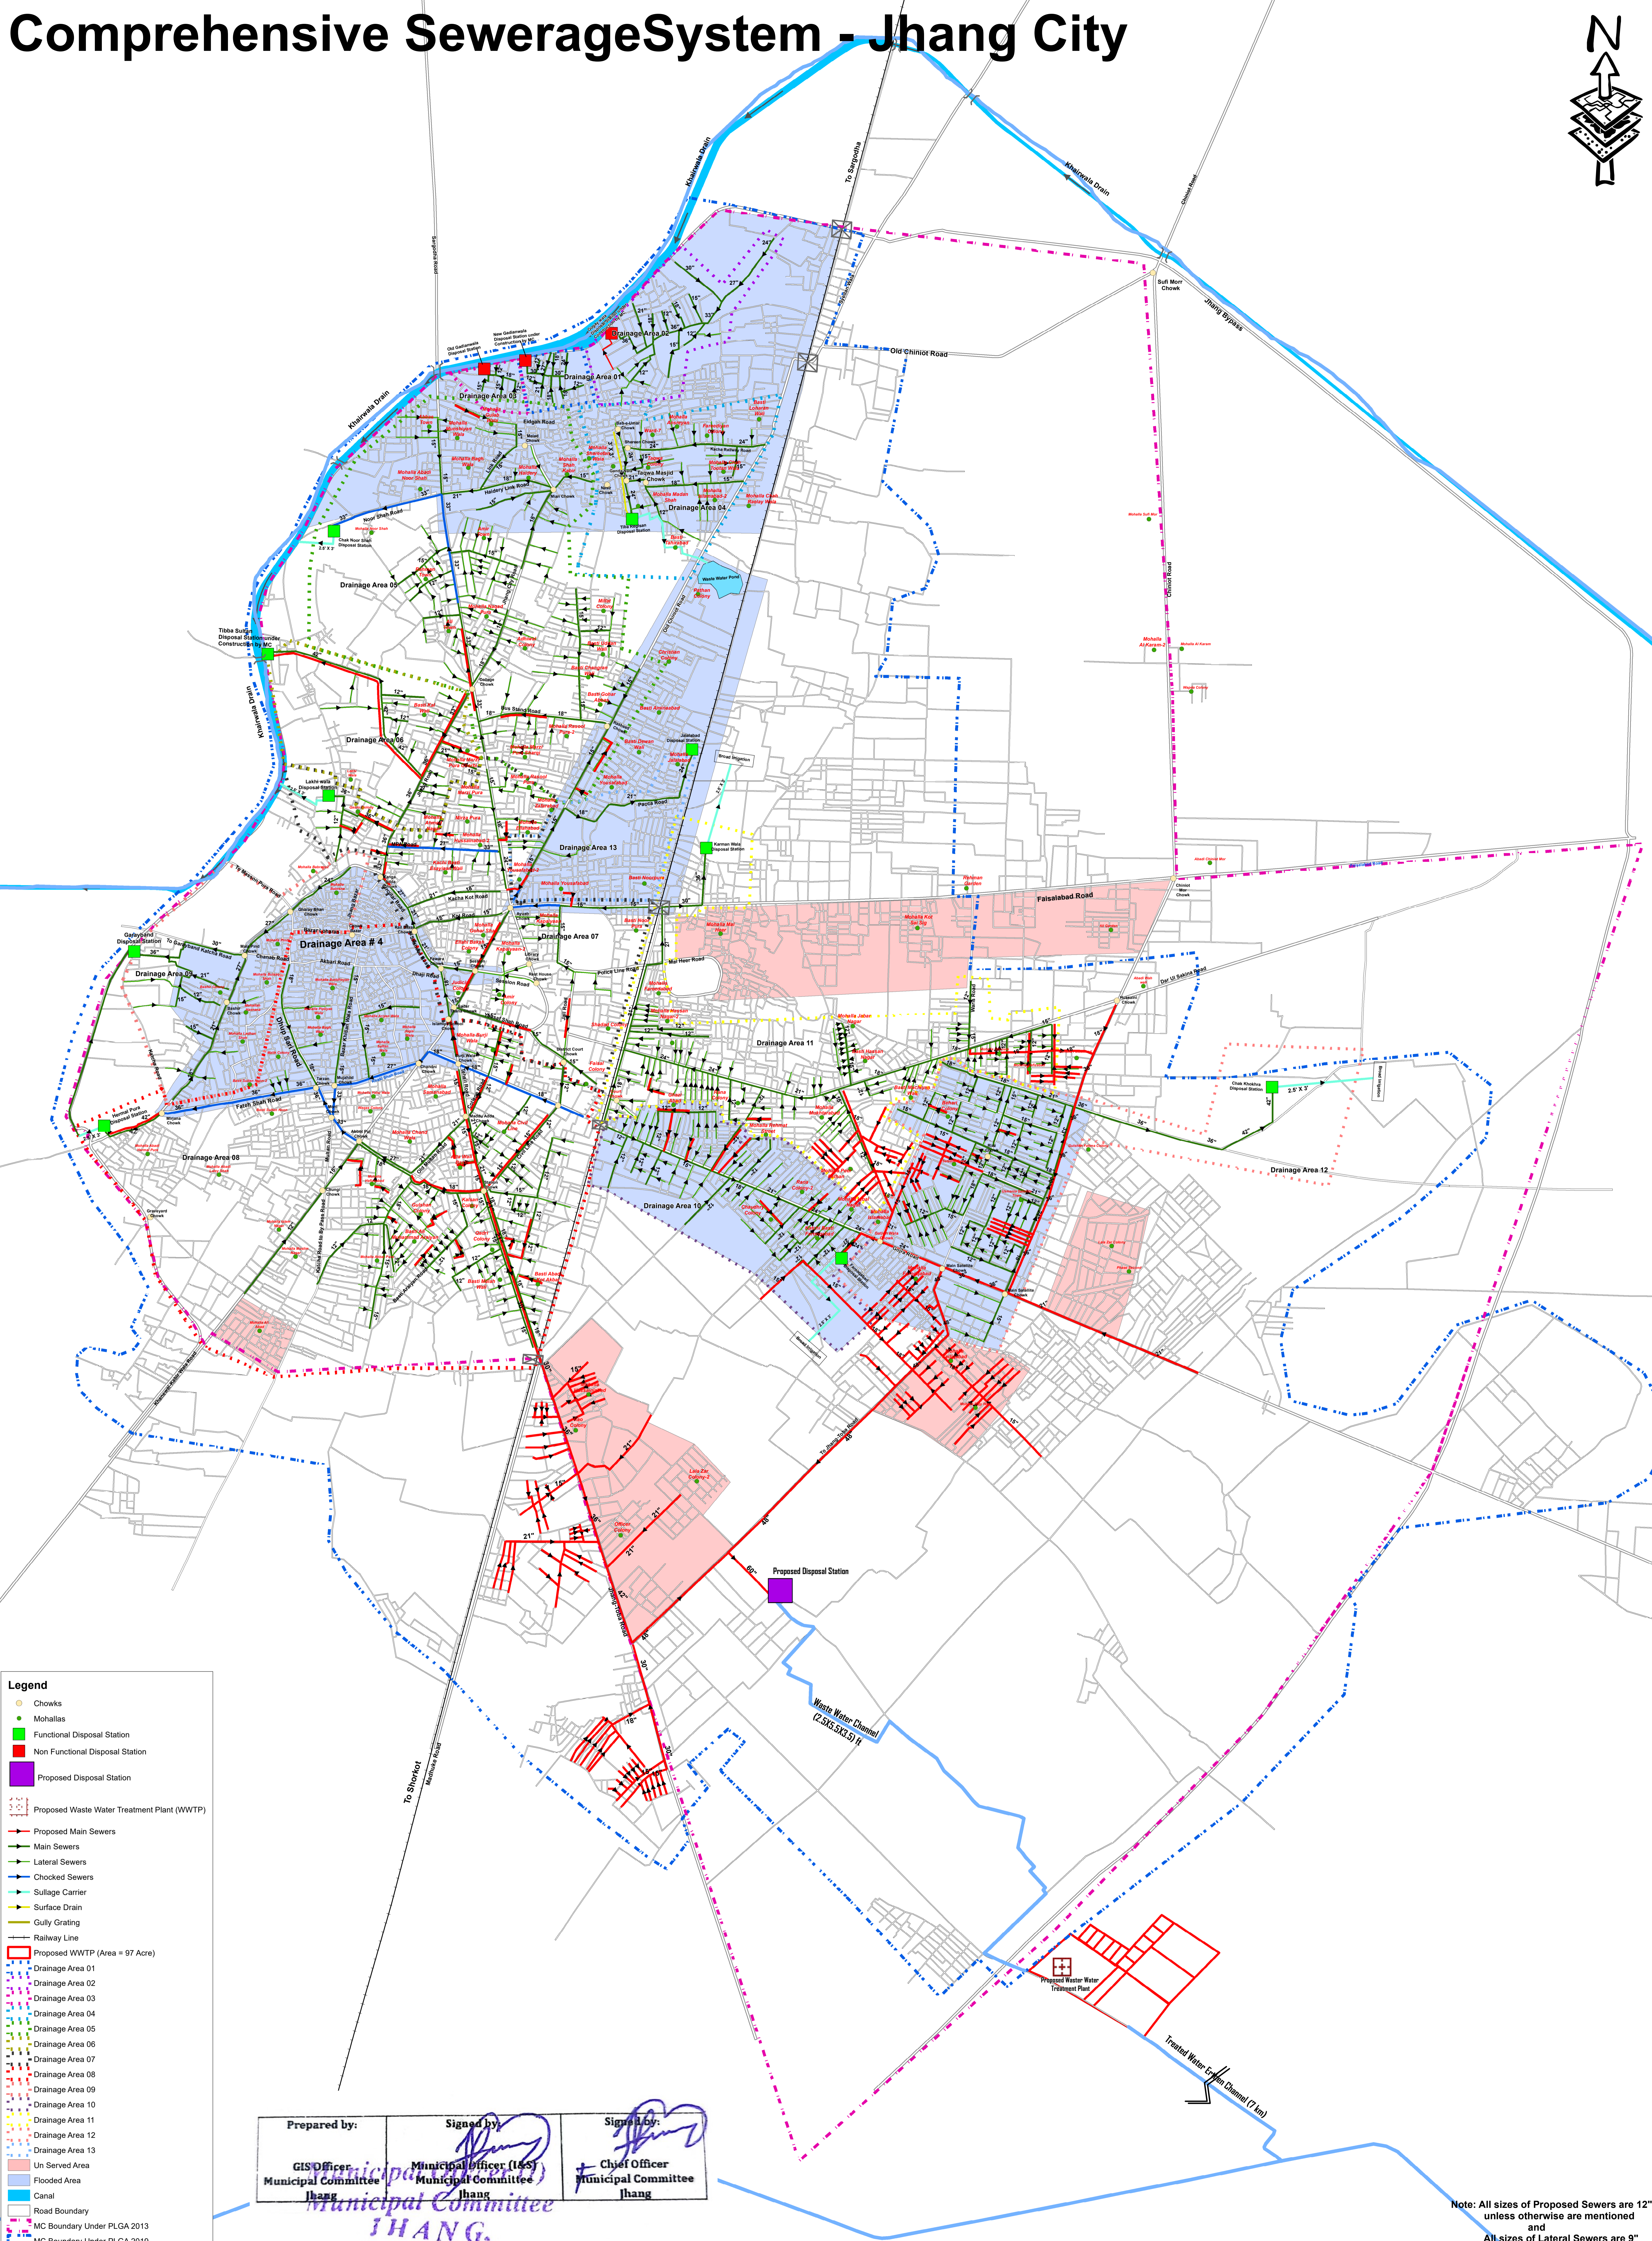


Comprehensive Sewerage System - Jhang City

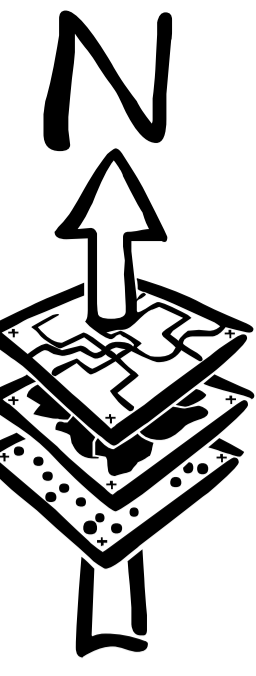

- Legend**
- Chowks
 - Mohallas
 - Functional Disposal Station
 - Non Functional Disposal Station
 - Proposed Disposal Station
 - Proposed Waste Water Treatment Plant (WWTP)
 - Proposed Main Sewers
 - Main Sewers
 - Lateral Sewers
 - Chocked Sewers
 - Sullage Carrier
 - Surface Drain
 - Gully Grating
 - Railway Line
 - Proposed WWTP (Area = 97 Acre)
 - Drainage Area 01
 - Drainage Area 02
 - Drainage Area 03
 - Drainage Area 04
 - Drainage Area 05
 - Drainage Area 06
 - Drainage Area 07
 - Drainage Area 08
 - Drainage Area 09
 - Drainage Area 10
 - Drainage Area 11
 - Drainage Area 12
 - Drainage Area 13
 - Un Served Area
 - Flooded Area
 - Canal
 - Road Boundary
 - MC Boundary Under PLGA 2013
 - MC Boundary Under PLGA 2019

Prepared by: GIS Officer Municipal Committee Jhang	Signed by: Municipal Officer (145) Municipal Committee Jhang	Signed by: Chief Officer Municipal Committee Jhang
-------------------------------------------------------------	---------------------------------------------------------------------------	-----------------------------------------------------------------

**Municipal Committee
JHANG.**

Note: All sizes of Proposed Sewers are 12" unless otherwise are mentioned and All sizes of Lateral Sewers are 9" unless otherwise are mentioned