
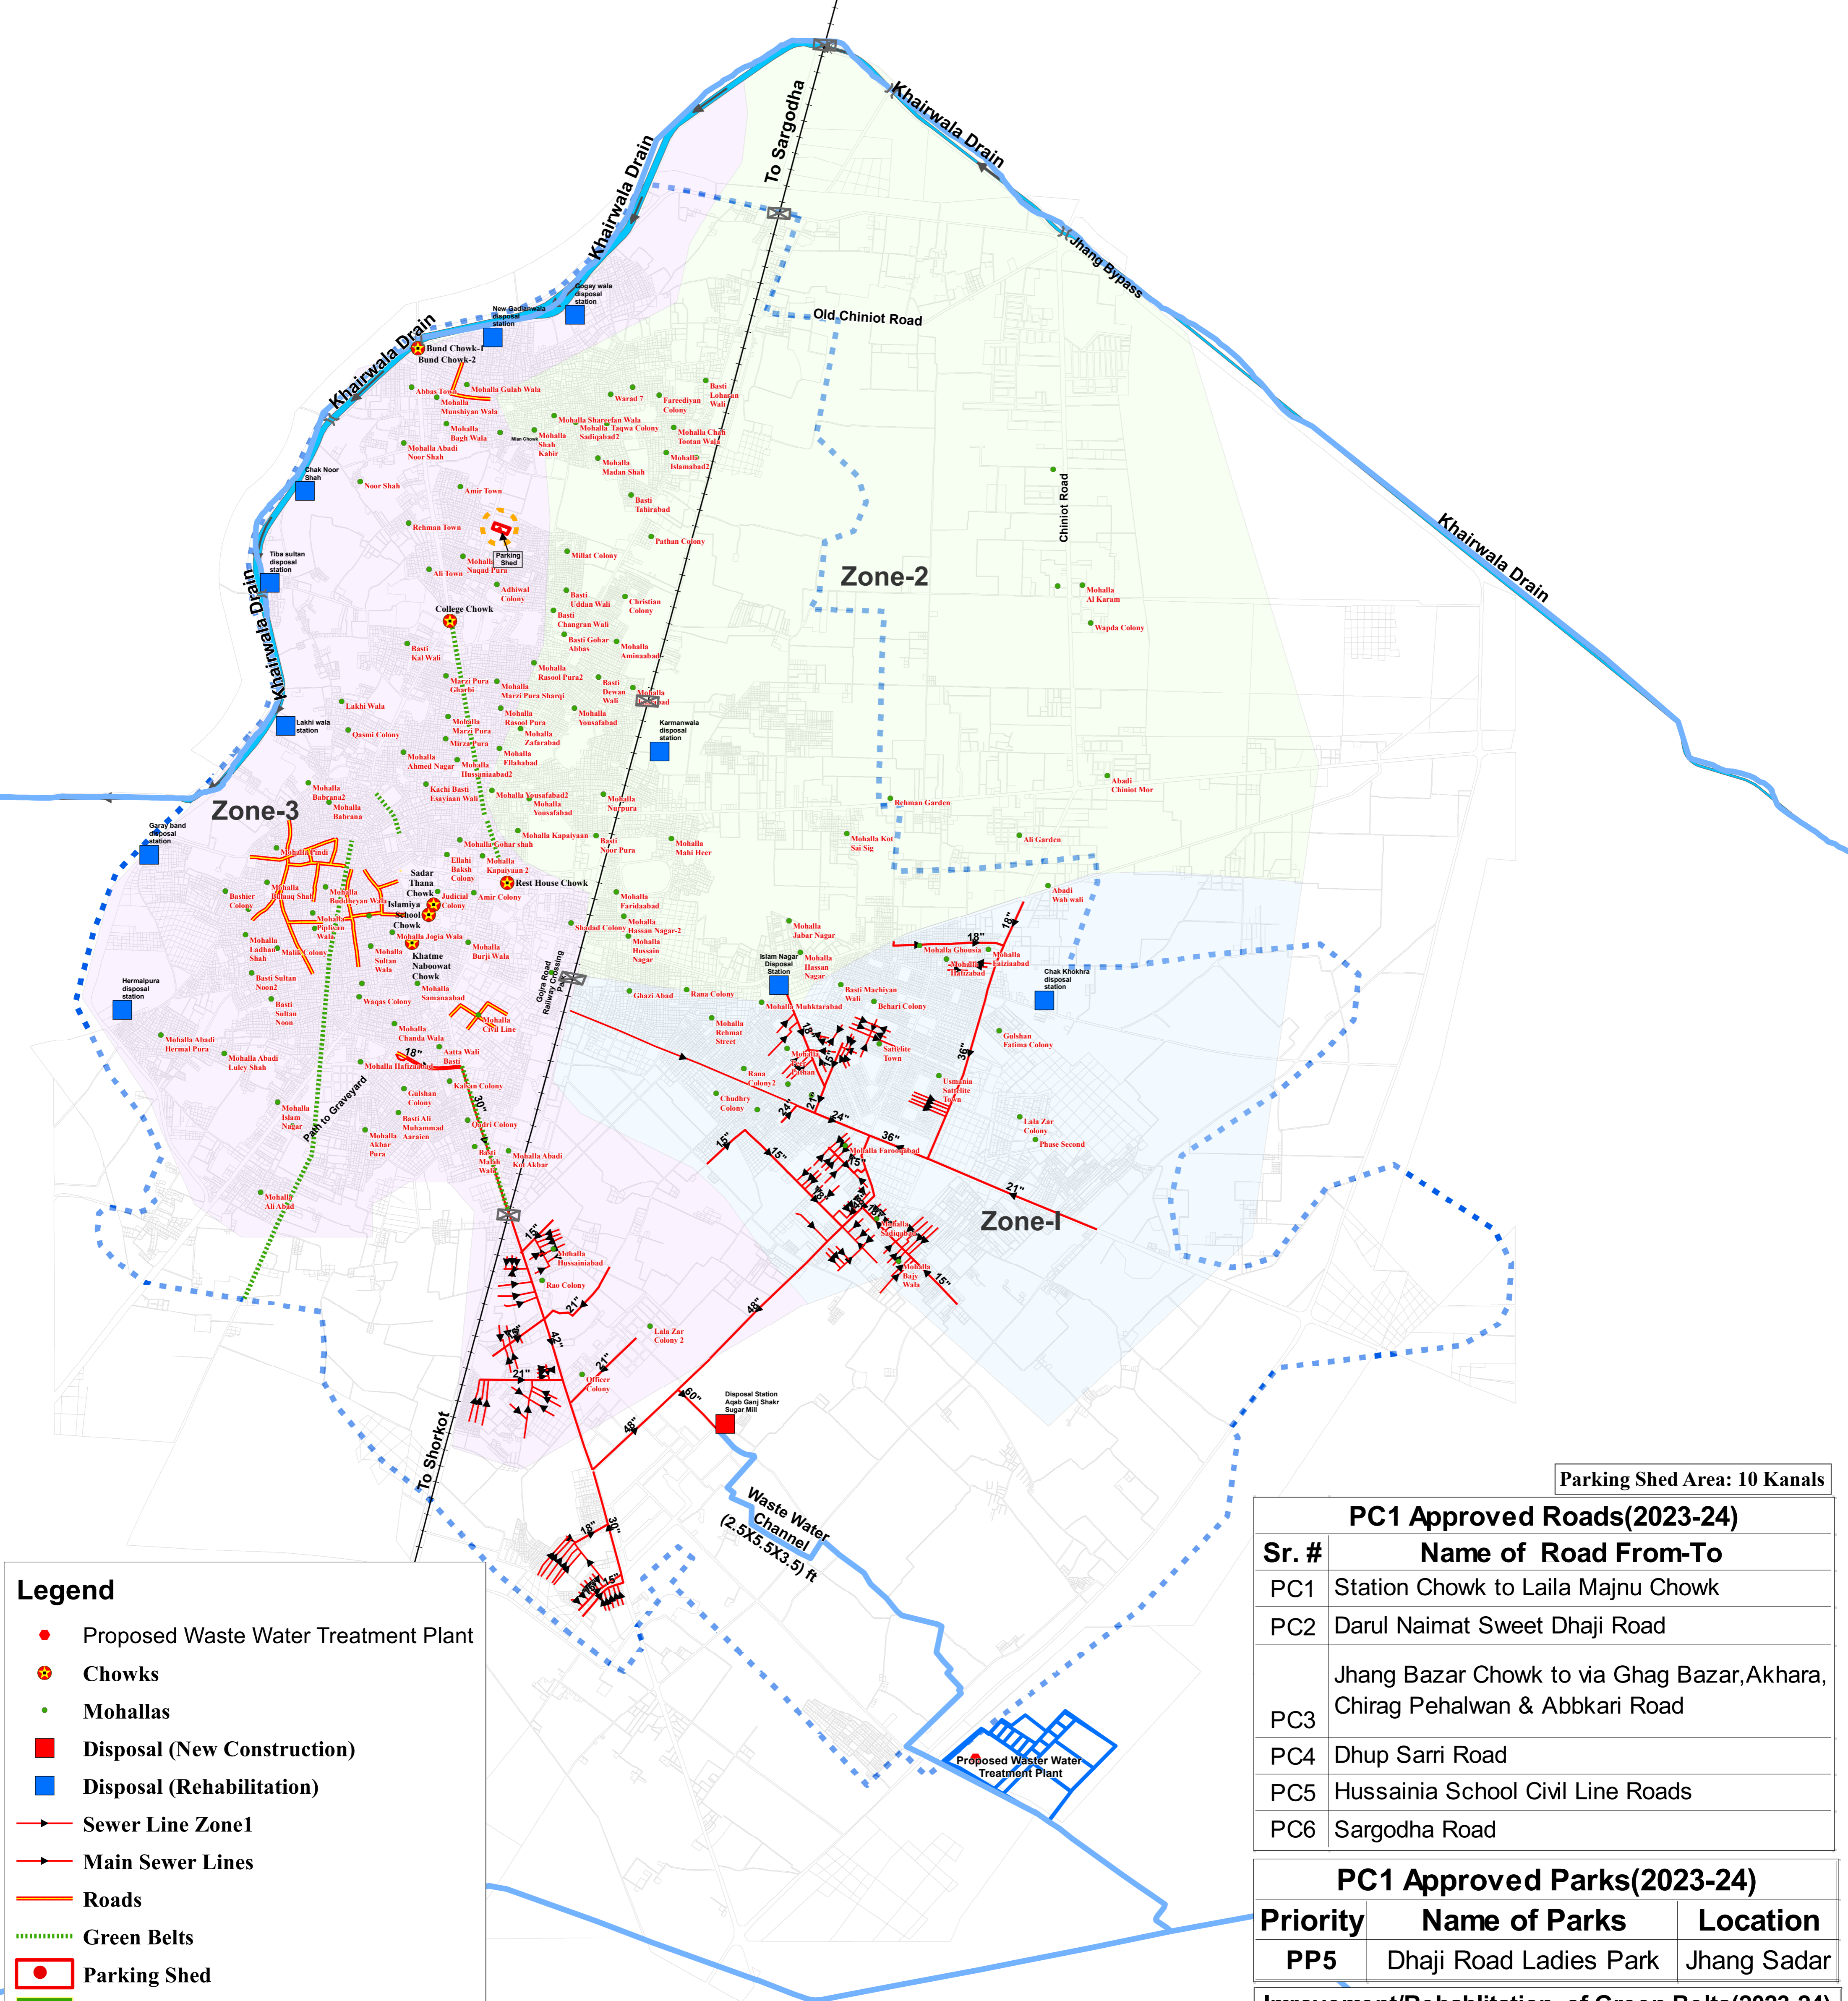


# Approved PC-1/Ongoing Infrastructure Sub Projects - MC Jhang (2023-24)

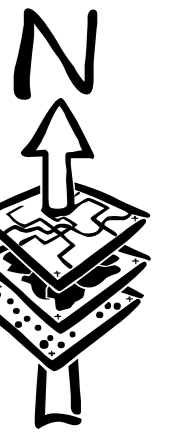

Parking Shed Area: 10 Kanals

PC1 Approved Roads(2023-24)	
Sr. #	Name of Road From-To
PC1	Station Chowk to Laila Majnu Chowk
PC2	Darul Naimat Sweet Dhaji Road
PC3	Jhang Bazar Chowk to via Ghag Bazar, Akhara, Chirag Pehalwan & Abbkari Road
PC4	Dhup Sarri Road
PC5	Hussainia School Civil Line Roads
PC6	Sargodha Road

PC1 Approved Parks(2023-24)		
Priority	Name of Parks	Location
PP5	Dhaji Road Ladies Park	Jhang Sadar

Improvement/Rehabilitation of Green Belts(2023-24)		
Sr. #	Name of Green Belts	Location
1	Sargodha Road Green Belt	Sargodha Road
2	Bhakkar Road Green Belt	Bhakkar Road
3	Toba Road Green Belt	Toba Road
4	Rail Bazar To MC Office Road	Rail Bazar
5	Ayub Chowk To Kachehry Road	Ayub Chowk

Note: Tuff Pavers 6/No. Roads and Rehabilitation of 05 existing green belts is completed. Rehabilitation of Dhajji Road Park (Ladies Park), SWM Parking Area, Improvement and Beautification of Chowks, Improvement and Beautification of Walls, Rehab of existing Sew Part-1A and Rehab of existing Disposal Station Part- IB ,Laying of Sewerage Scheme (Zone 1), Construction of Disposal Station (Zone-1), all are in ongoing execution phase and Laying of Sewer scheme (Zone 1) and WWTIP is in bidding phase.

Note: All sizes of Proposed Sewers are 12" unless otherwise are mentioned and All sizes of Lateral Sewers are 9" unless otherwise are mentioned