
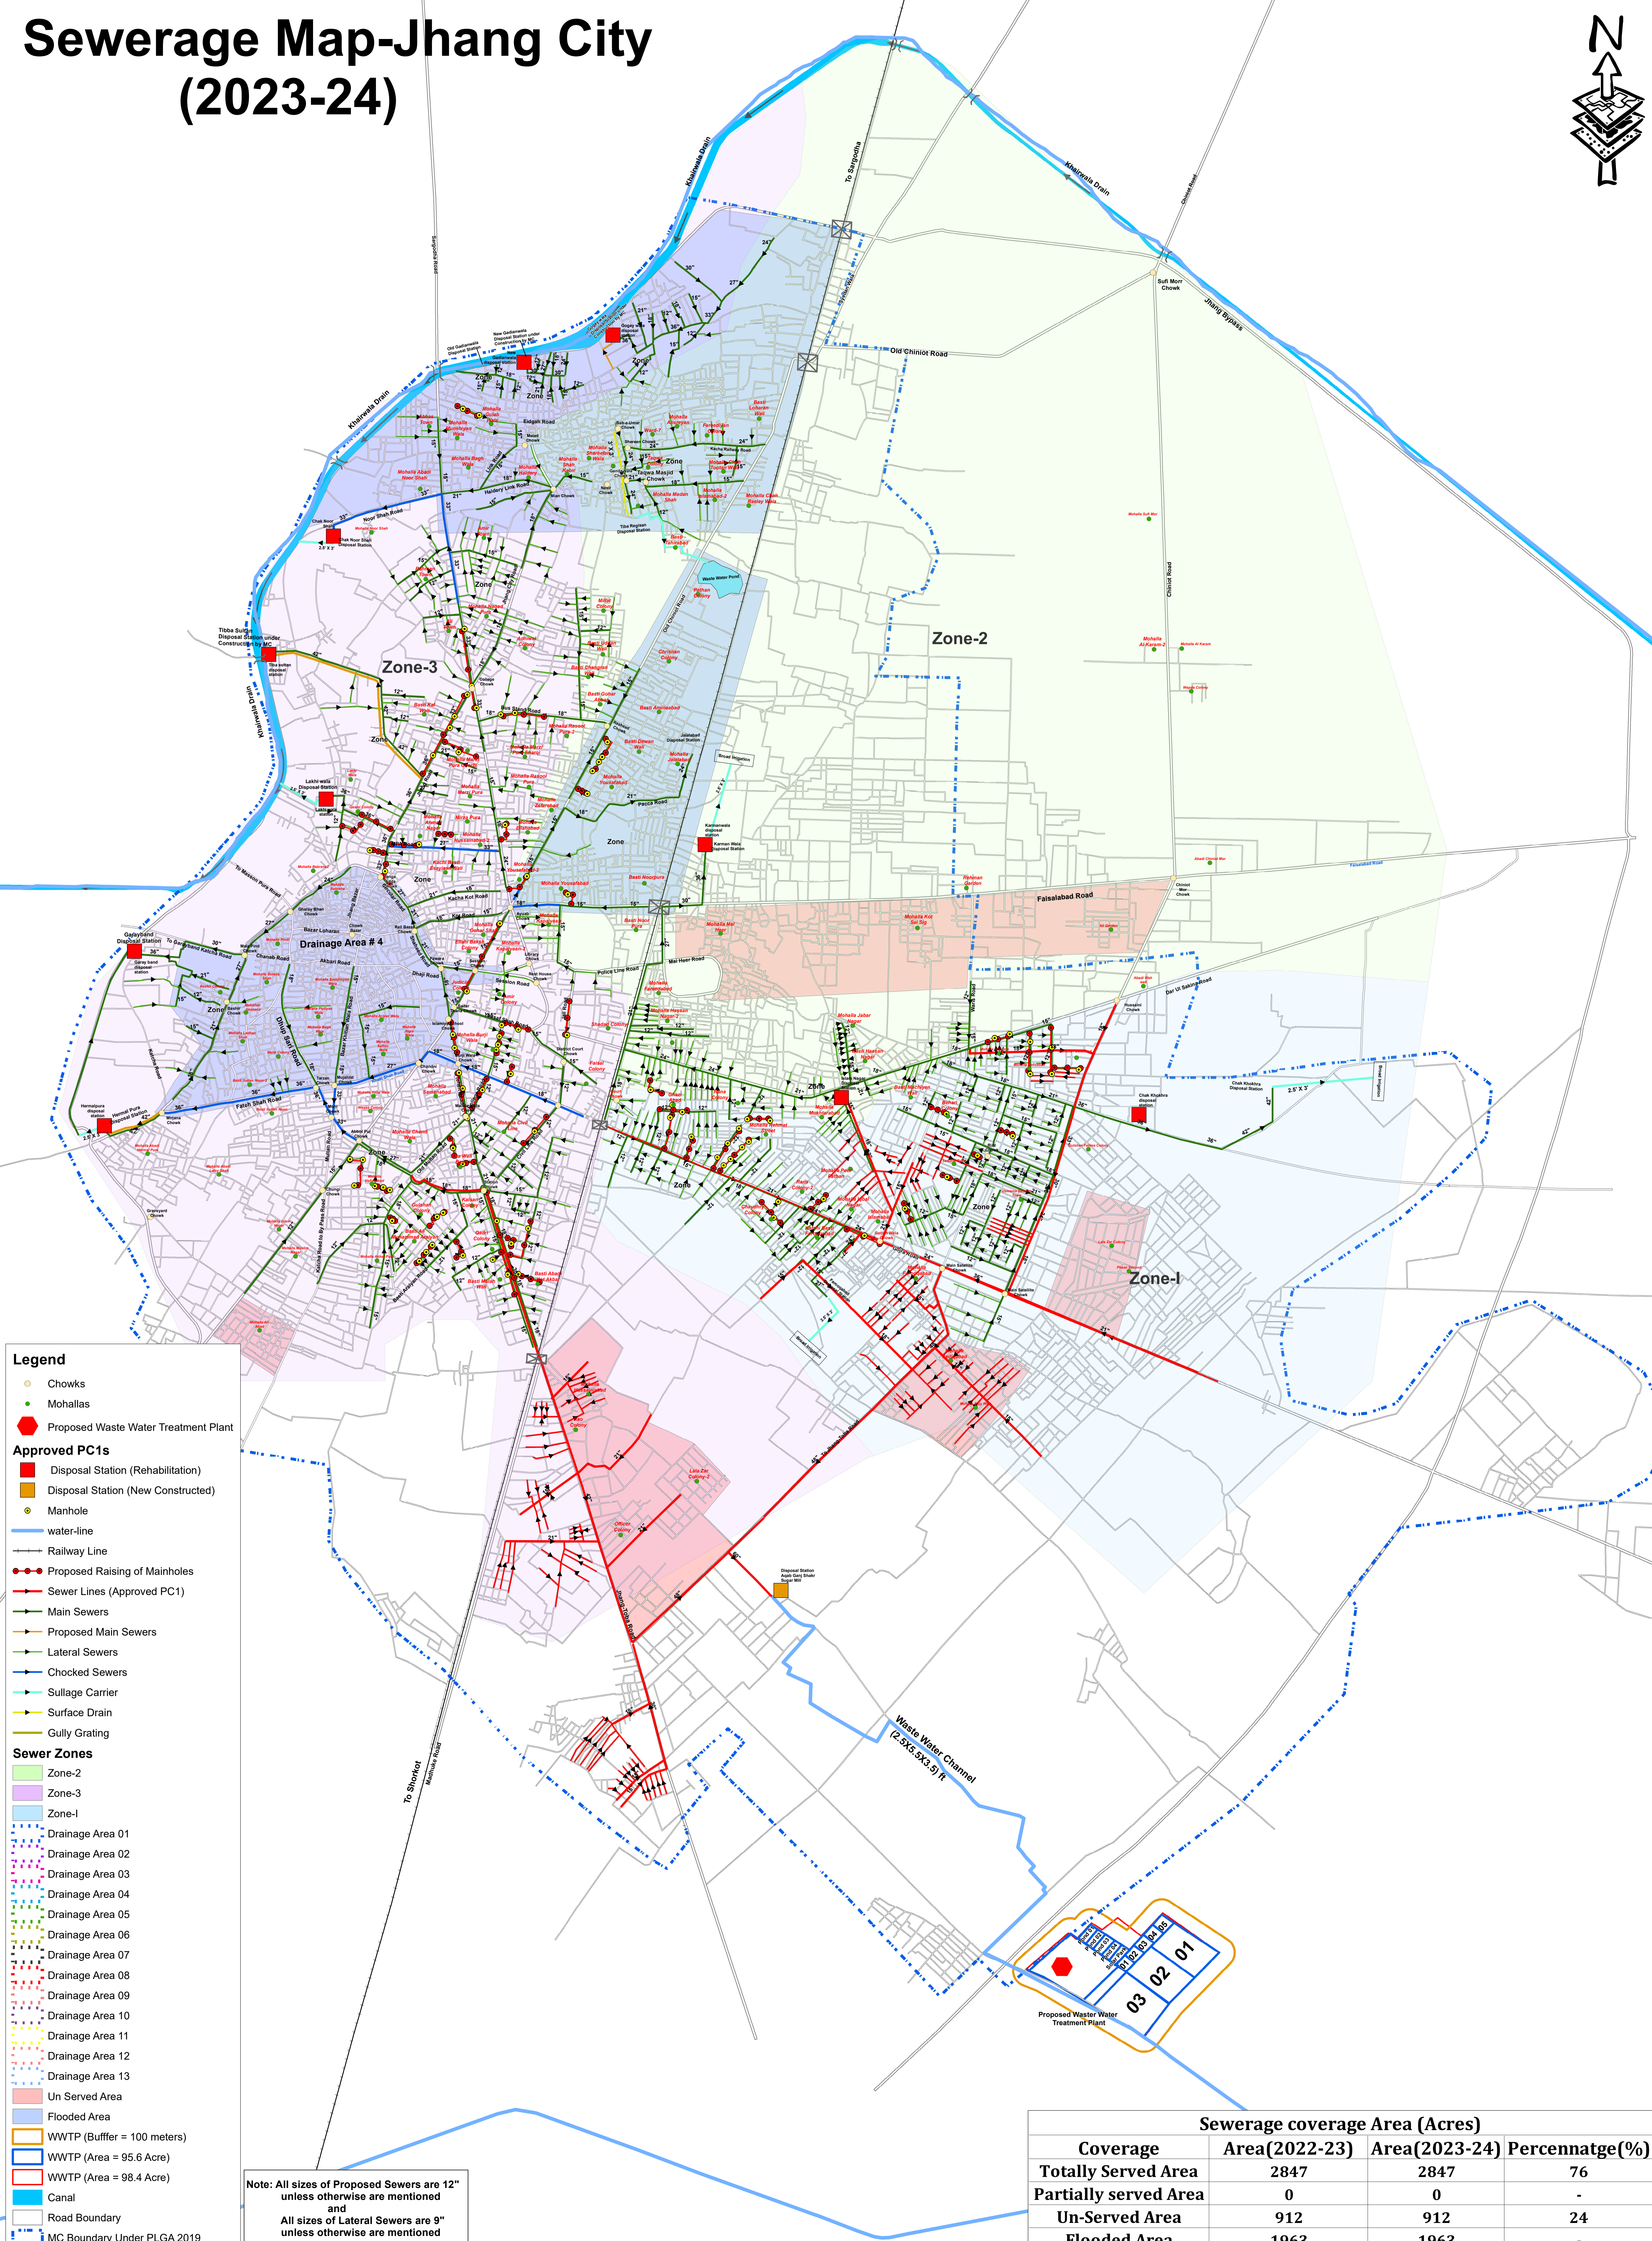


Sewerage Map-Jhang City (2023-24)

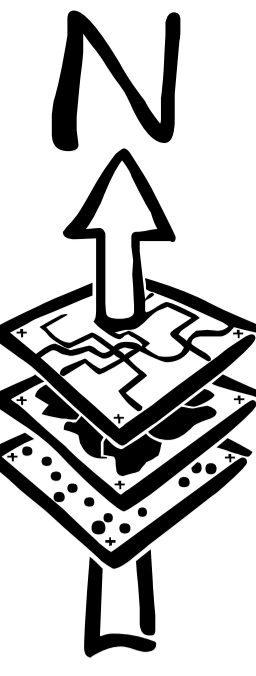

- Legend**
- Chokhs
 - Mohallas
 - ⬡ Proposed Waste Water Treatment Plant
 - Approved PC1s**
 - ⬡ Disposal Station (Rehabilitation)
 - ⬡ Disposal Station (New Constructed)
 - Manhole
 - water-line
 - Railway Line
 - Proposed Raising of Mainholes
 - Sewer Lines (Approved PC1)
 - Main Sewers
 - Proposed Main Sewers
 - Lateral Sewers
 - Chocked Sewers
 - Sullage Carrier
 - Surface Drain
 - Gully Grating
 - Sewer Zones**
 - Zone-2
 - Zone-3
 - Zone-1
 - Drainage Area 01
 - Drainage Area 02
 - Drainage Area 03
 - Drainage Area 04
 - Drainage Area 05
 - Drainage Area 06
 - Drainage Area 07
 - Drainage Area 08
 - Drainage Area 09
 - Drainage Area 10
 - Drainage Area 11
 - Drainage Area 12
 - Drainage Area 13
 - Un Served Area
 - Flooded Area
 - WWTP (Buffer = 100 meters)
 - WWTP (Area = 95.6 Acre)
 - WWTP (Area = 98.4 Acre)
 - Canal
 - Road Boundary
 - MC Boundary Under PLGA 2019

Note: All sizes of Proposed Sewers are 12" unless otherwise are mentioned and All sizes of Lateral Sewers are 9" unless otherwise are mentioned

Sewerage coverage Area (Acres)			
Coverage	Area(2022-23)	Area(2023-24)	Percentage(%)
Totally Served Area	2847	2847	76
Partially served Area	0	0	-
Un-Served Area	912	912	24
Flooded Area	1963	1963	-