
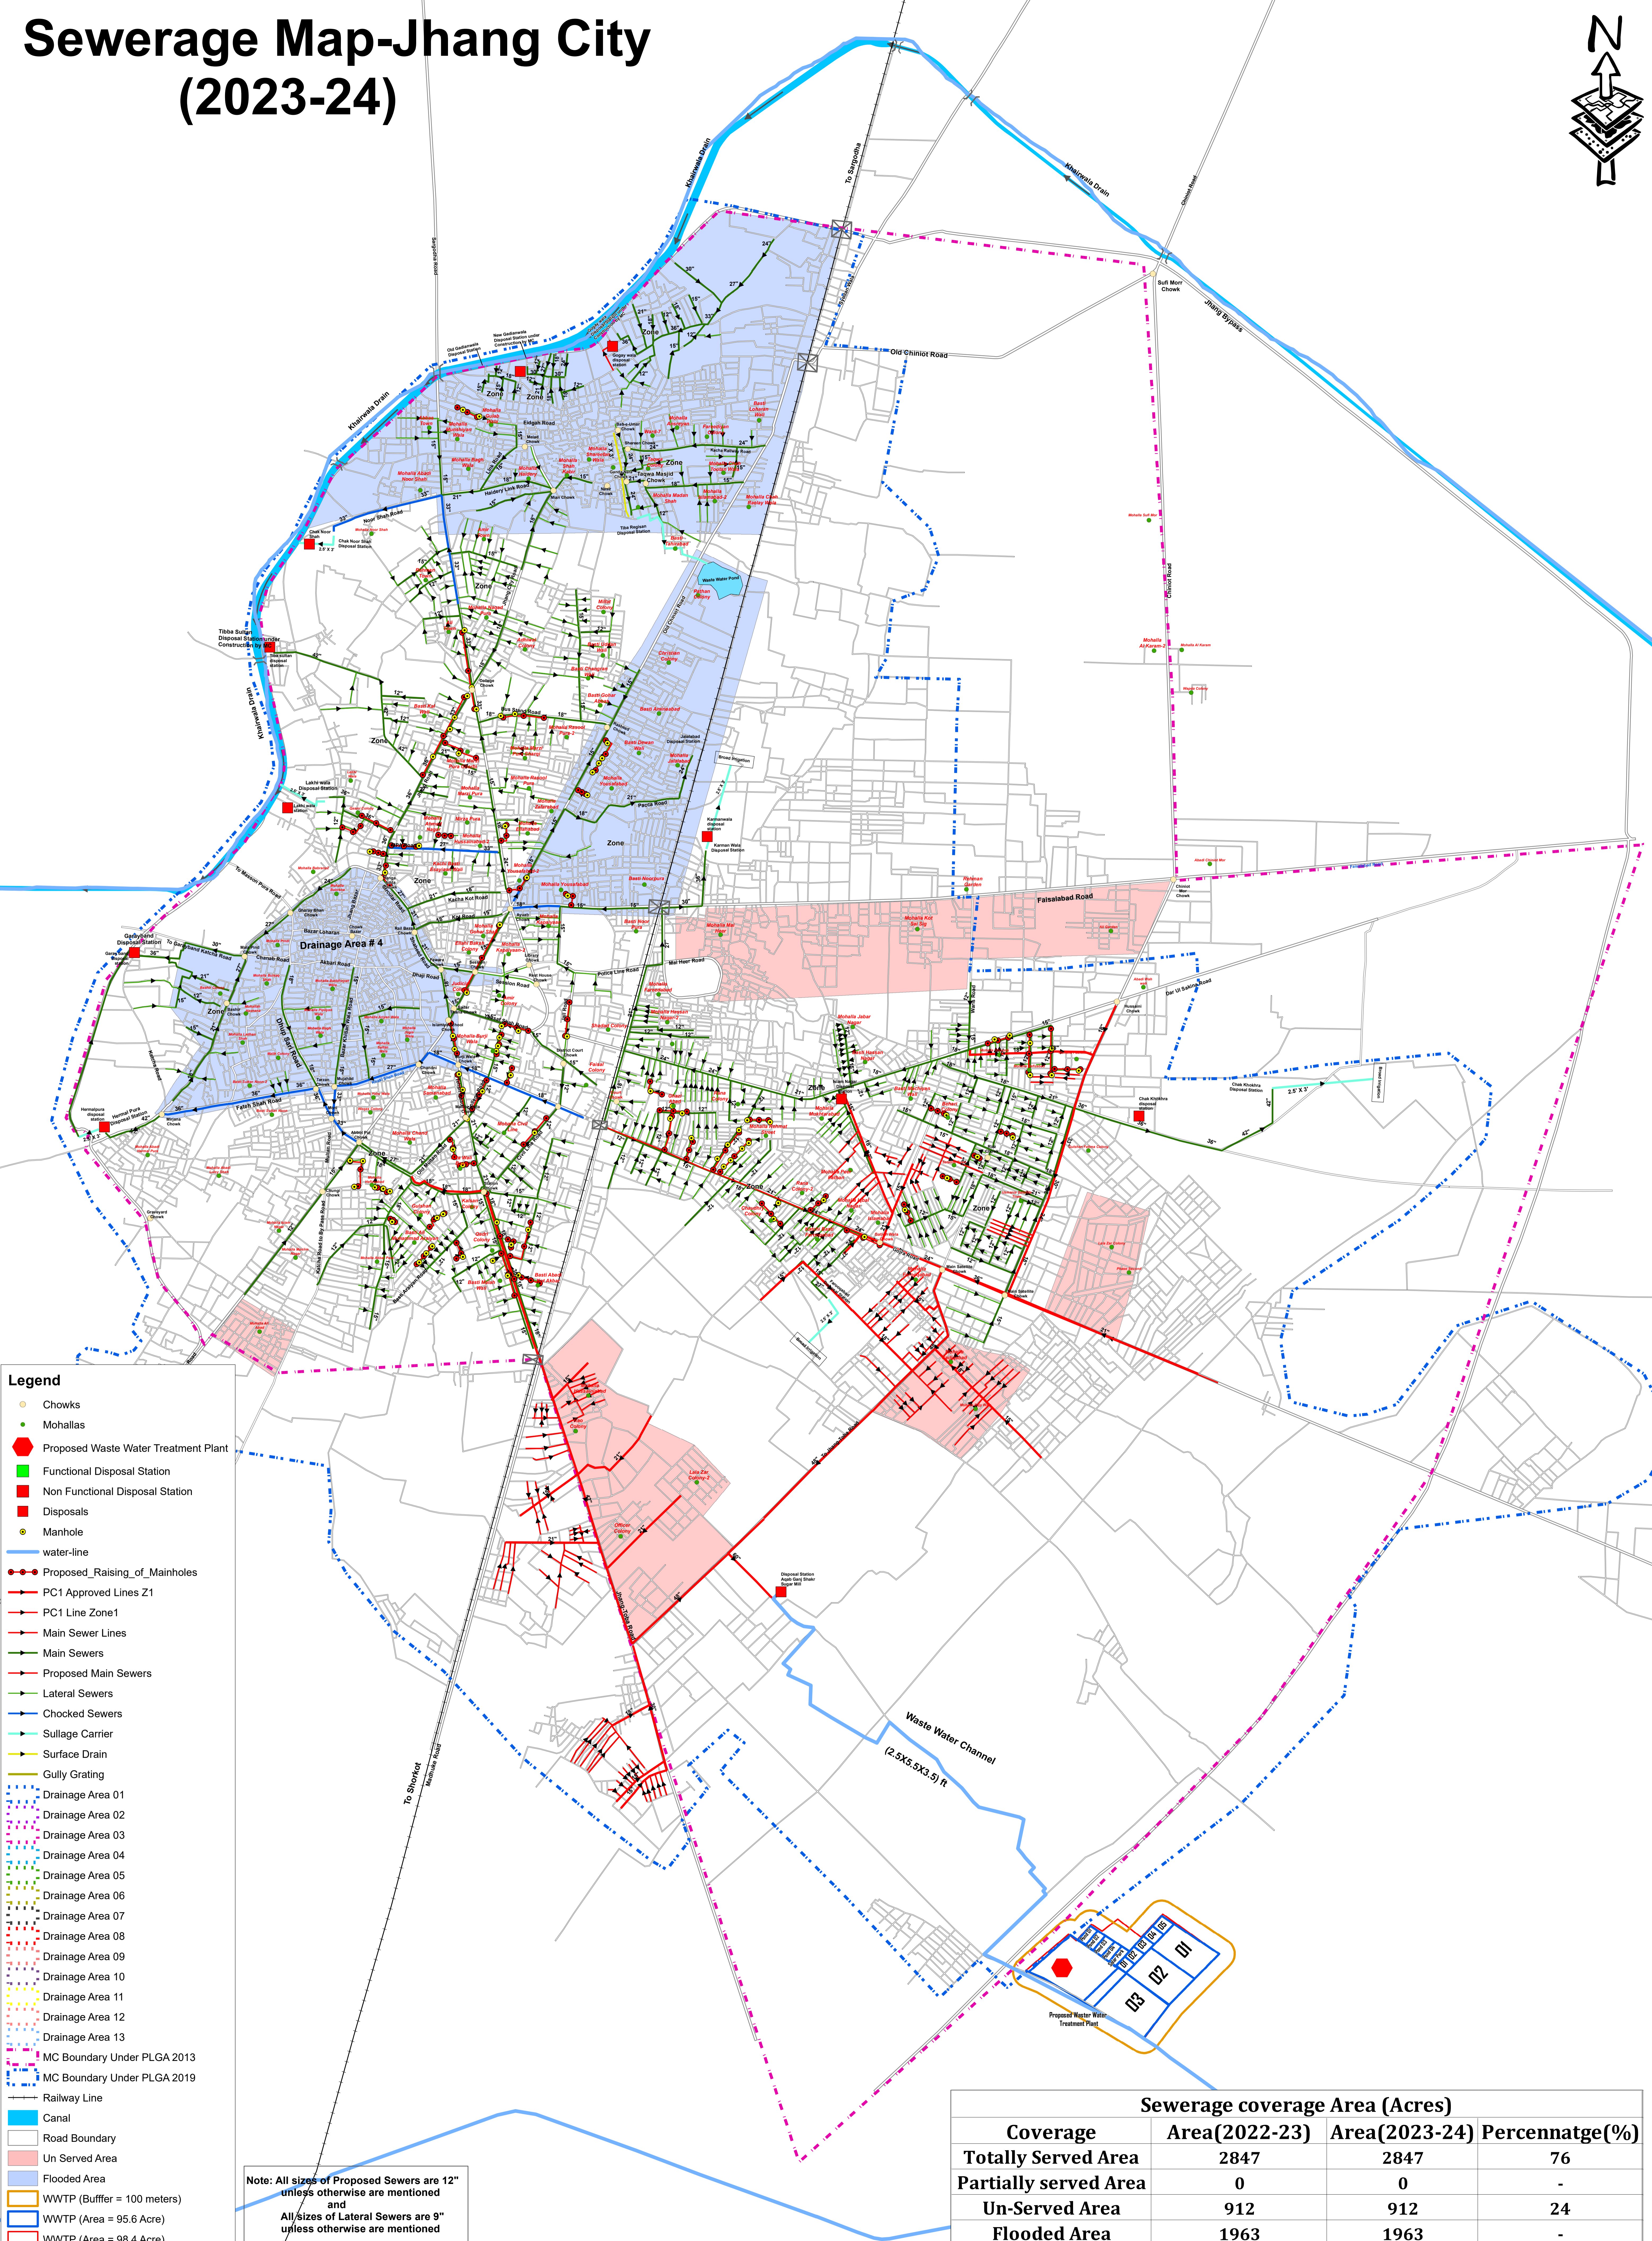


# Sewerage Map-Jhang City (2023-24)

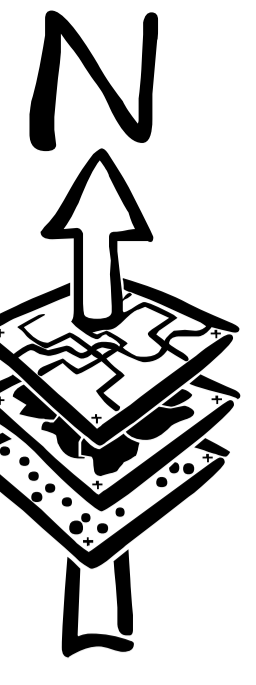

- Legend**
- Chowks
  - Mohallas
  - Proposed Waste Water Treatment Plant
  - Functional Disposal Station
  - Non Functional Disposal Station
  - Disposals
  - Manhole
  - water-line
  - Proposed\_Raising\_of\_Mainholes
  - PC1 Approved Lines Z1
  - PC1 Line Zone1
  - Main Sewer Lines
  - Main Sewers
  - Proposed Main Sewers
  - Lateral Sewers
  - Chocked Sewers
  - Sullage Carrier
  - Surface Drain
  - Gully Grating
  - Drainage Area 01
  - Drainage Area 02
  - Drainage Area 03
  - Drainage Area 04
  - Drainage Area 05
  - Drainage Area 06
  - Drainage Area 07
  - Drainage Area 08
  - Drainage Area 09
  - Drainage Area 10
  - Drainage Area 11
  - Drainage Area 12
  - Drainage Area 13
  - MC Boundary Under PLGA 2013
  - MC Boundary Under PLGA 2019
  - Railway Line
  - Canal
  - Road Boundary
  - Un Served Area
  - Flooded Area
  - WWTP (Buffer = 100 meters)
  - WWTP (Area = 95.6 Acre)
  - WWTP (Area = 98.4 Acre)

Note: All sizes of Proposed Sewers are 12" unless otherwise are mentioned and  
All sizes of Lateral Sewers are 9" unless otherwise are mentioned

Sewerage coverage Area (Acres)			
Coverage	Area(2022-23)	Area(2023-24)	Perccennatge(%)
Totally Served Area	2847	2847	76
Partially served Area	0	0	-
Un-Served Area	912	912	24
Flooded Area	1963	1963	-