
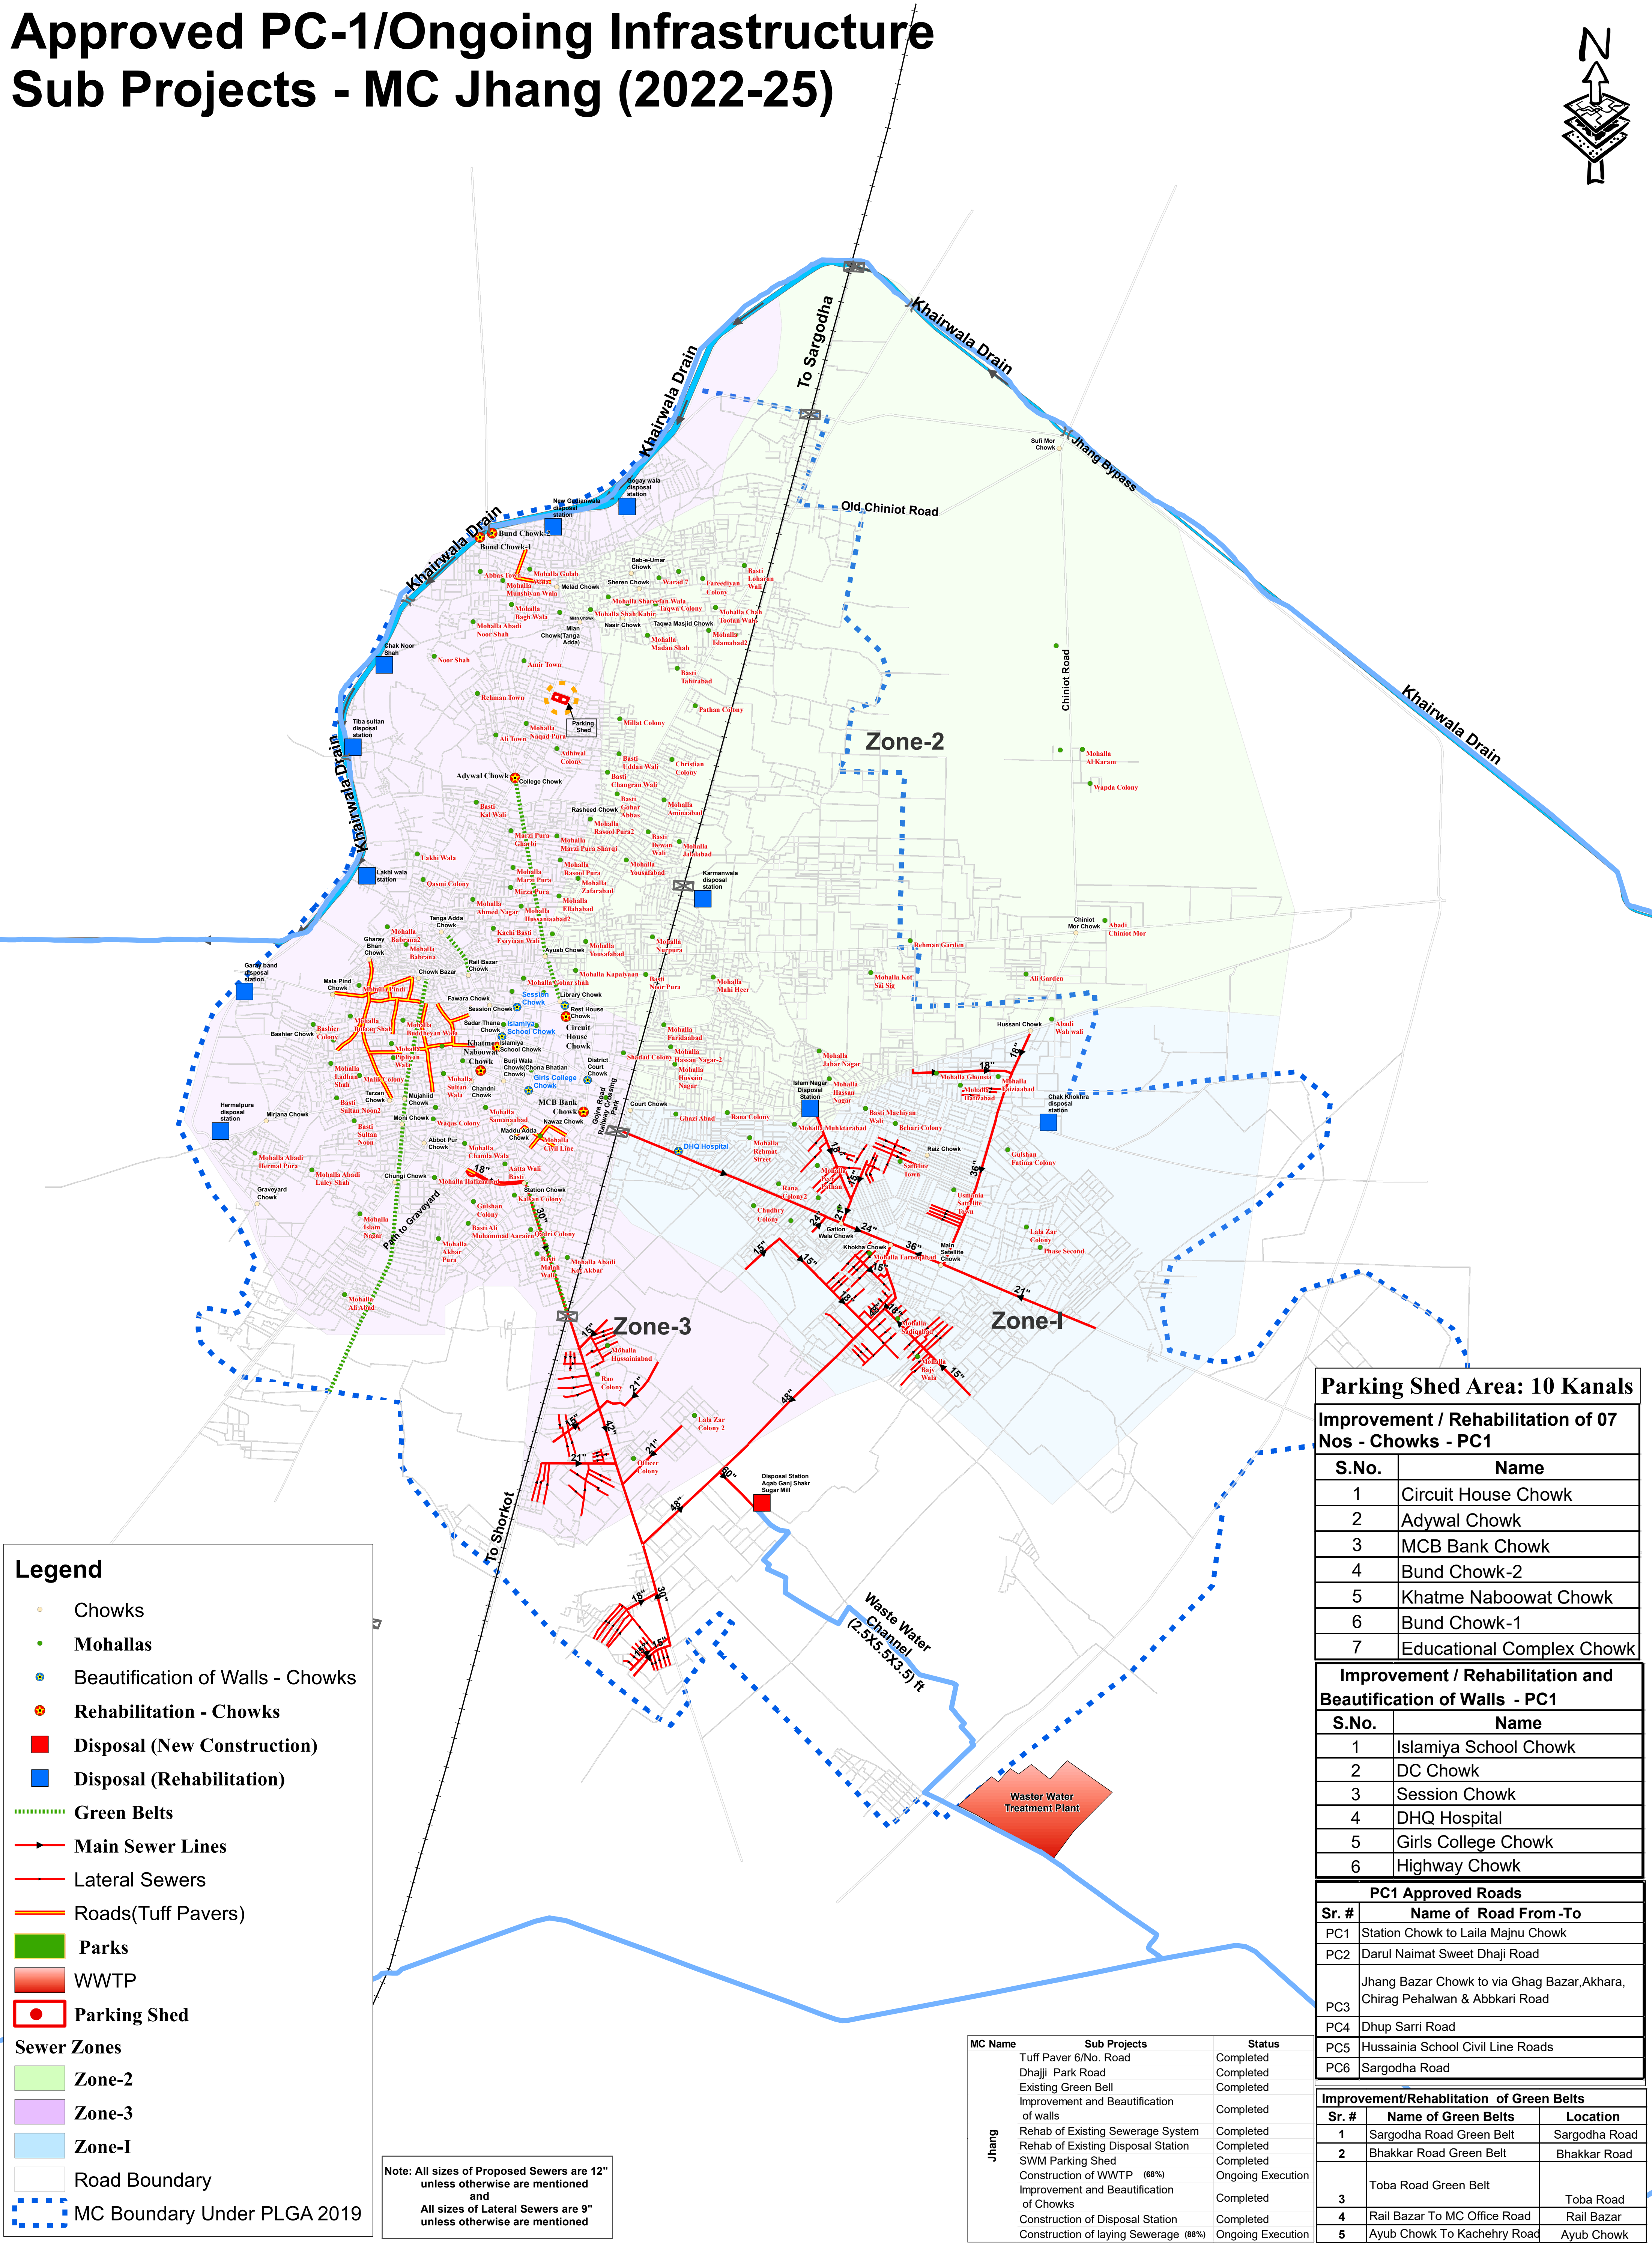


Approved PC-1/Ongoing Infrastructure Sub Projects - MC Jhang (2022-25)

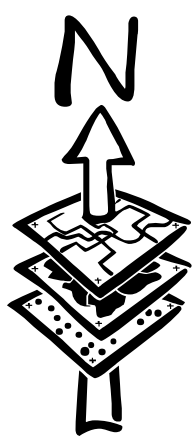

Legend

Chowks

Mohallas

Beautification of Walls - Chowks

Rehabilitation - Chowks

Disposal (New Construction)

Disposal (Rehabilitation)

Green Belts

Main Sewer Lines

Lateral Sewers

Roads(Tuff Pavers)

Parks

WWTP

Parking Shed

Sewer Zones

Zone-2

Zone-3

Zone-I

Road Boundary

MC Boundary Under PLGA 2019

Note: All sizes of Proposed Sewers are 12" unless otherwise are mentioned and All sizes of Lateral Sewers are 9" unless otherwise are mentioned

Parking Shed Area: 10 Kanals	
Improvement / Rehabilitation of 07 Nos - Chowks - PC1	
S.No.	Name
1	Circuit House Chowk
2	Adywal Chowk
3	MCB Bank Chowk
4	Bund Chowk-2
5	Khatme Naboowat Chowk
6	Bund Chowk-1
7	Educational Complex Chowk

Improvement / Rehabilitation and Beautification of Walls - PC1	
S.No.	Name
1	Islamiya School Chowk
2	DC Chowk
3	Session Chowk
4	DHQ Hospital
5	Girls College Chowk
6	Highway Chowk

PC1 Approved Roads	
Sr. #	Name of Road From-To
PC1	Station Chowk to Laila Majnu Chowk
PC2	Darul Naimat Sweet Dhaji Road
PC3	Jhang Bazar Chowk to via Ghag Bazar,Akhara, Chirag Pehalwan & Abbkari Road
PC4	Dhup Sarri Road
PC5	Hussainia School Civil Line Roads
PC6	Sargodha Road

Improvement/Rehabilitation of Green Belts		
Sr. #	Name of Green Belts	Location
1	Sargodha Road Green Belt	Sargodha Road
2	Bhakkar Road Green Belt	Bhakkar Road
3	Toba Road Green Belt	Toba Road
4	Rail Bazar To MC Office Road	Rail Bazar
5	Ayub Chowk To Kachehry Road	Ayub Chowk

MC Name	Sub Projects	Status
Jhang	Tuff Paver 6/No. Road	Completed
	Dhajji Park Road	Completed
	Existing Green Bell	Completed
	Improvement and Beautification of walls	Completed
	Rehab of Existing Sewerage System	Completed
	Rehab of Existing Disposal Station	Completed
	SWM Parking Shed	Completed
	Construction of WWTP (68%)	Ongoing Execution
	Improvement and Beautification of Chowks	Completed
	Construction of Disposal Station	Completed
	Construction of laying Sewerage (88%)	Ongoing Execution